
A I

DATE:	10.9.18
-------	---------

MODEL HOME



DACOM
CONSTRUCTION
386.586.2540 DACOMCONSTRUCTION.COM

ATELIER DESIGN GROUP
DESIGN CONSULTANTS
P.O. BOX 353217
PALM COAST, FL 32135
DAVID@ATELIER-DESIGNGROUP.COM 386.503.5163

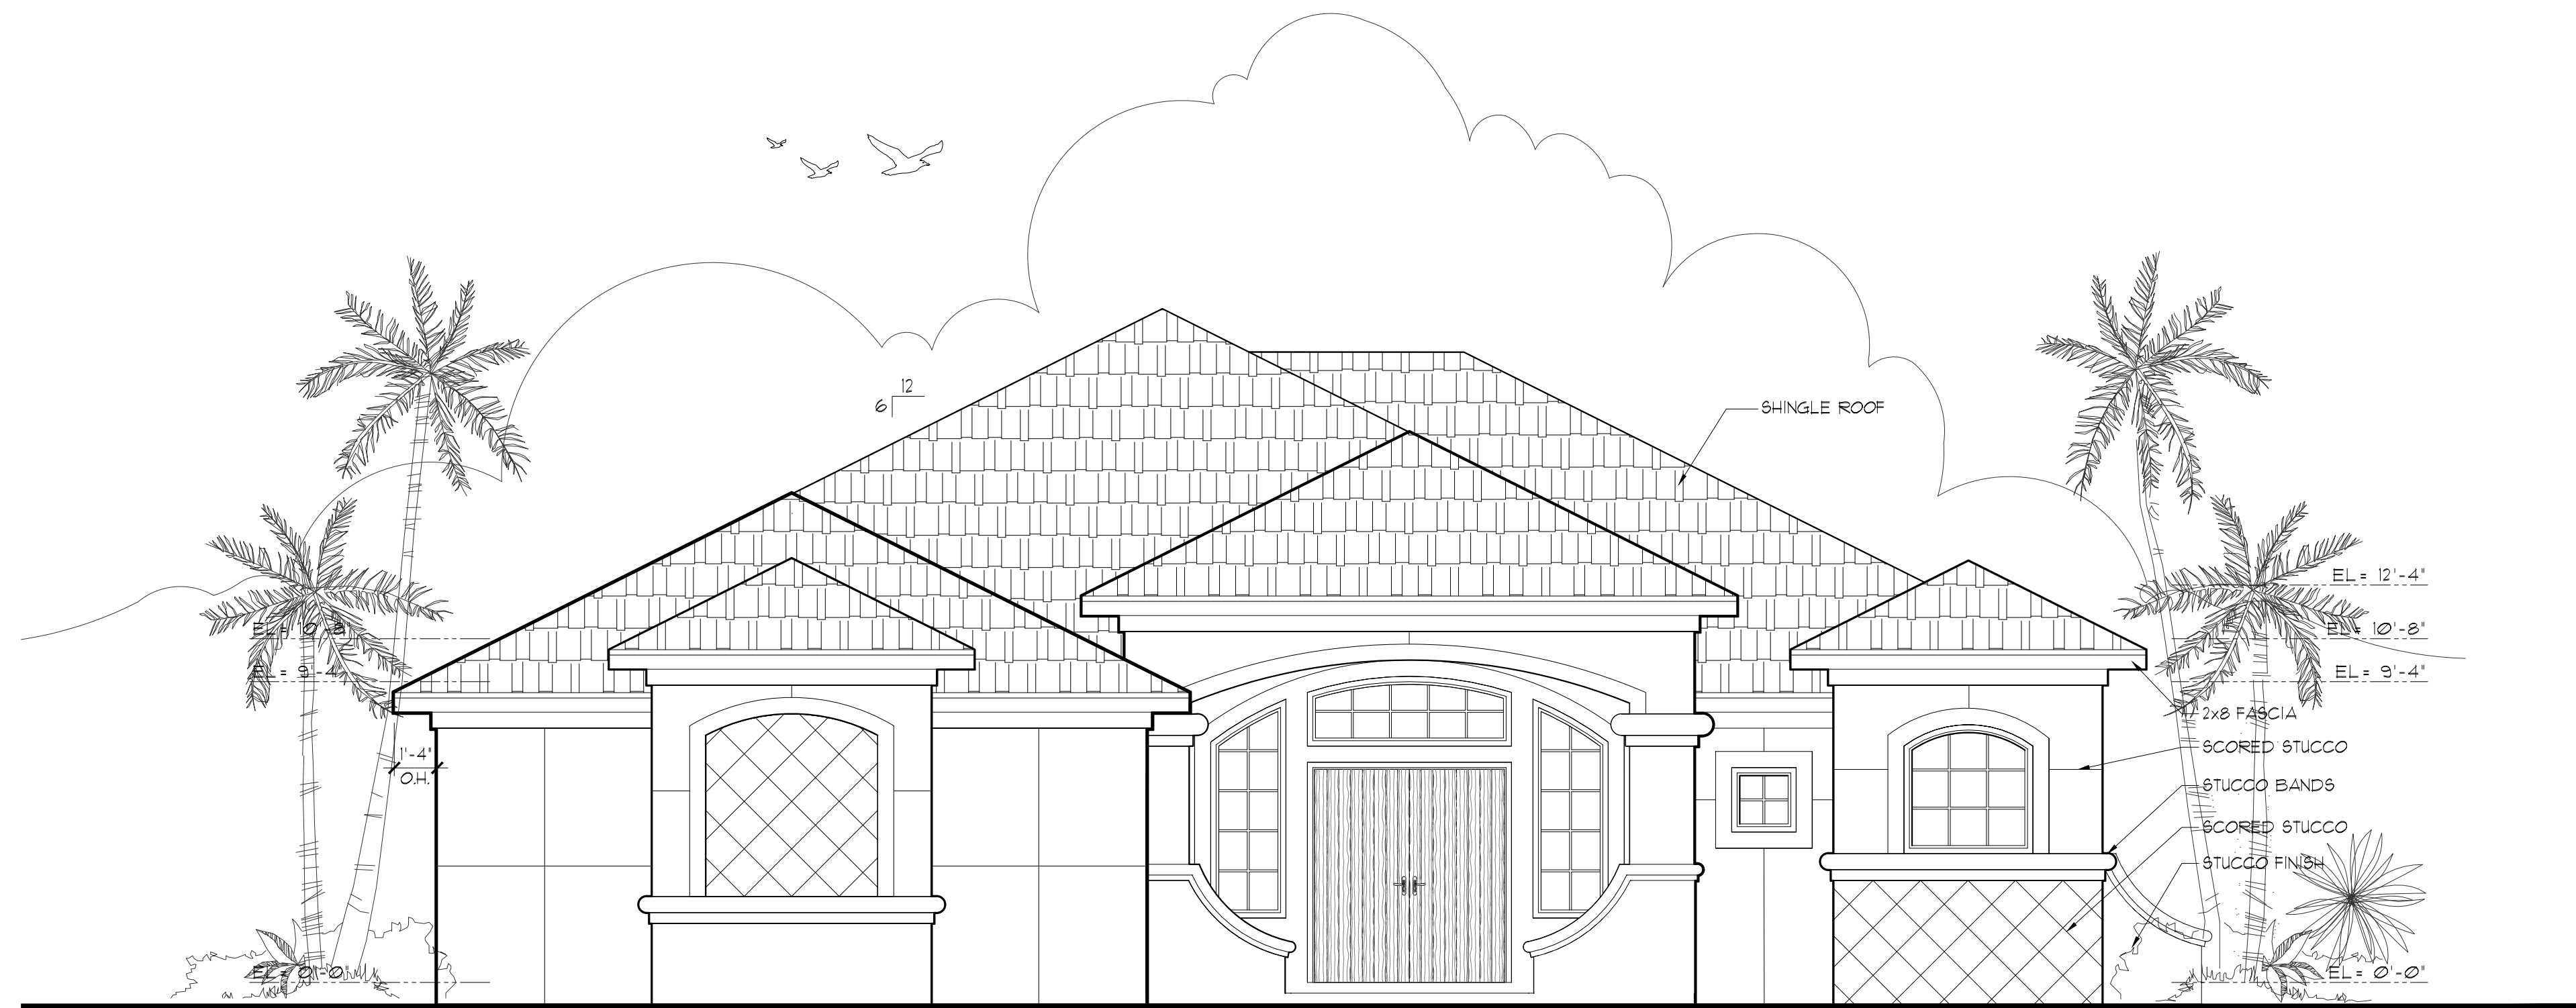

FRONT ELEVATION

SCALE: 1/4" = 1'-0"

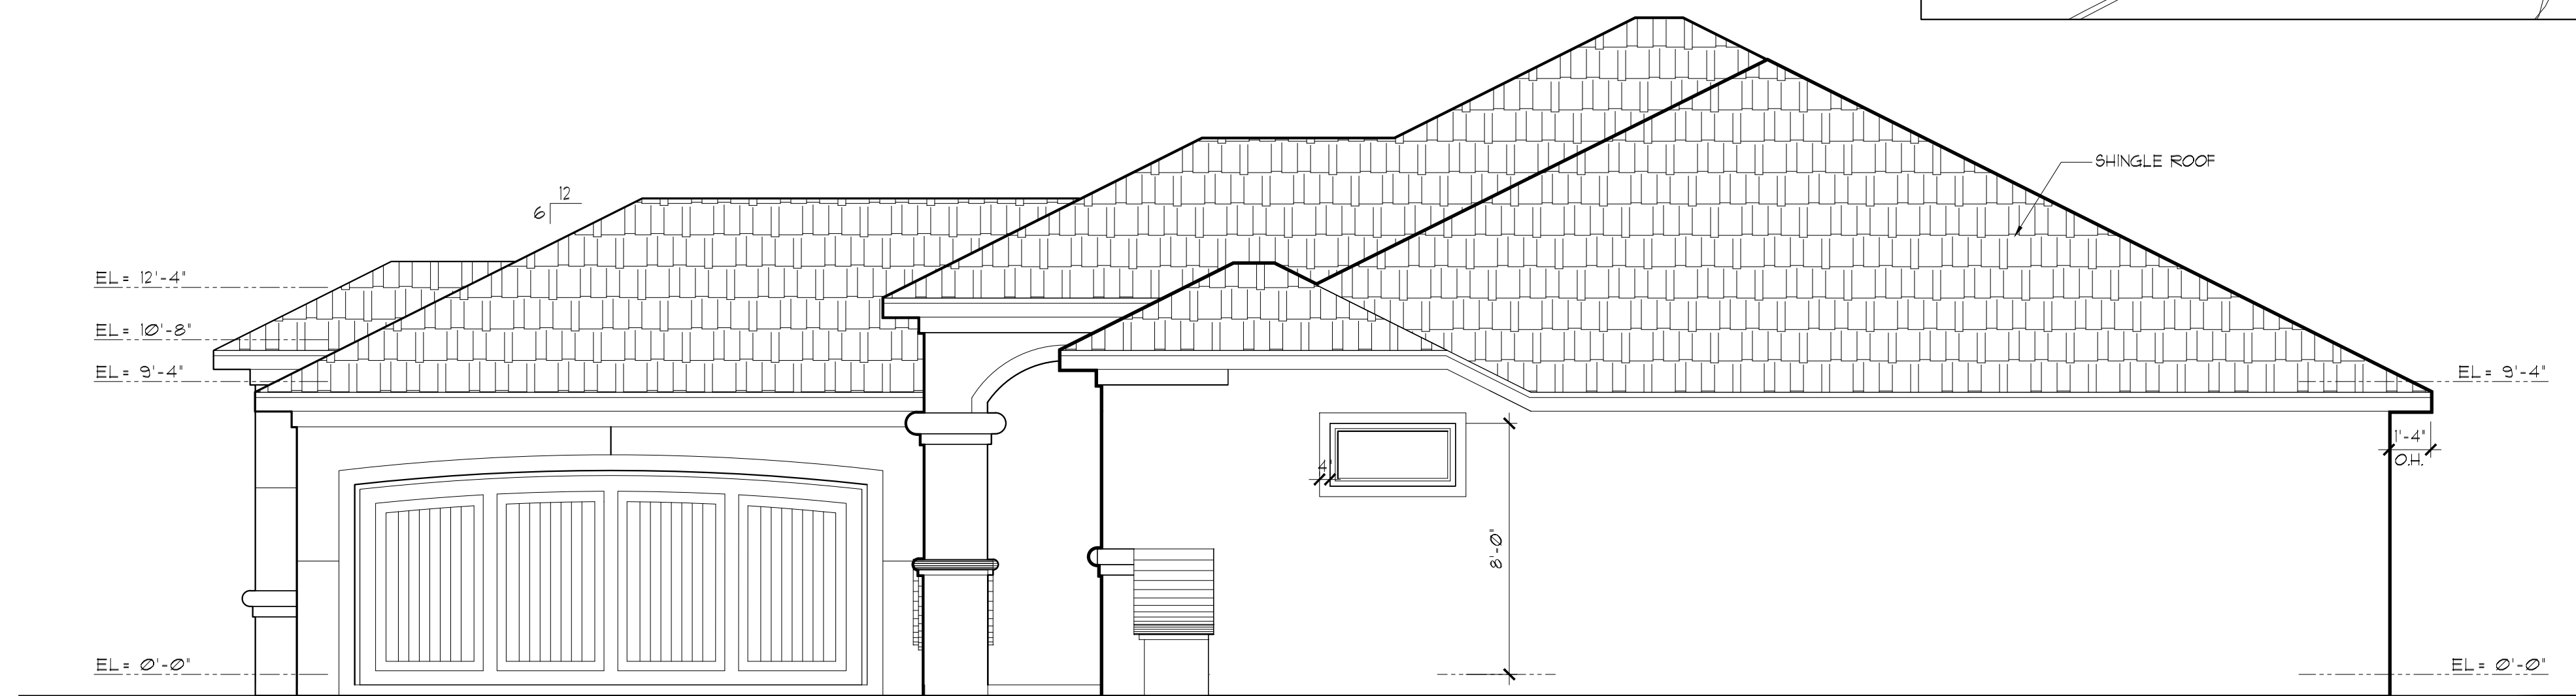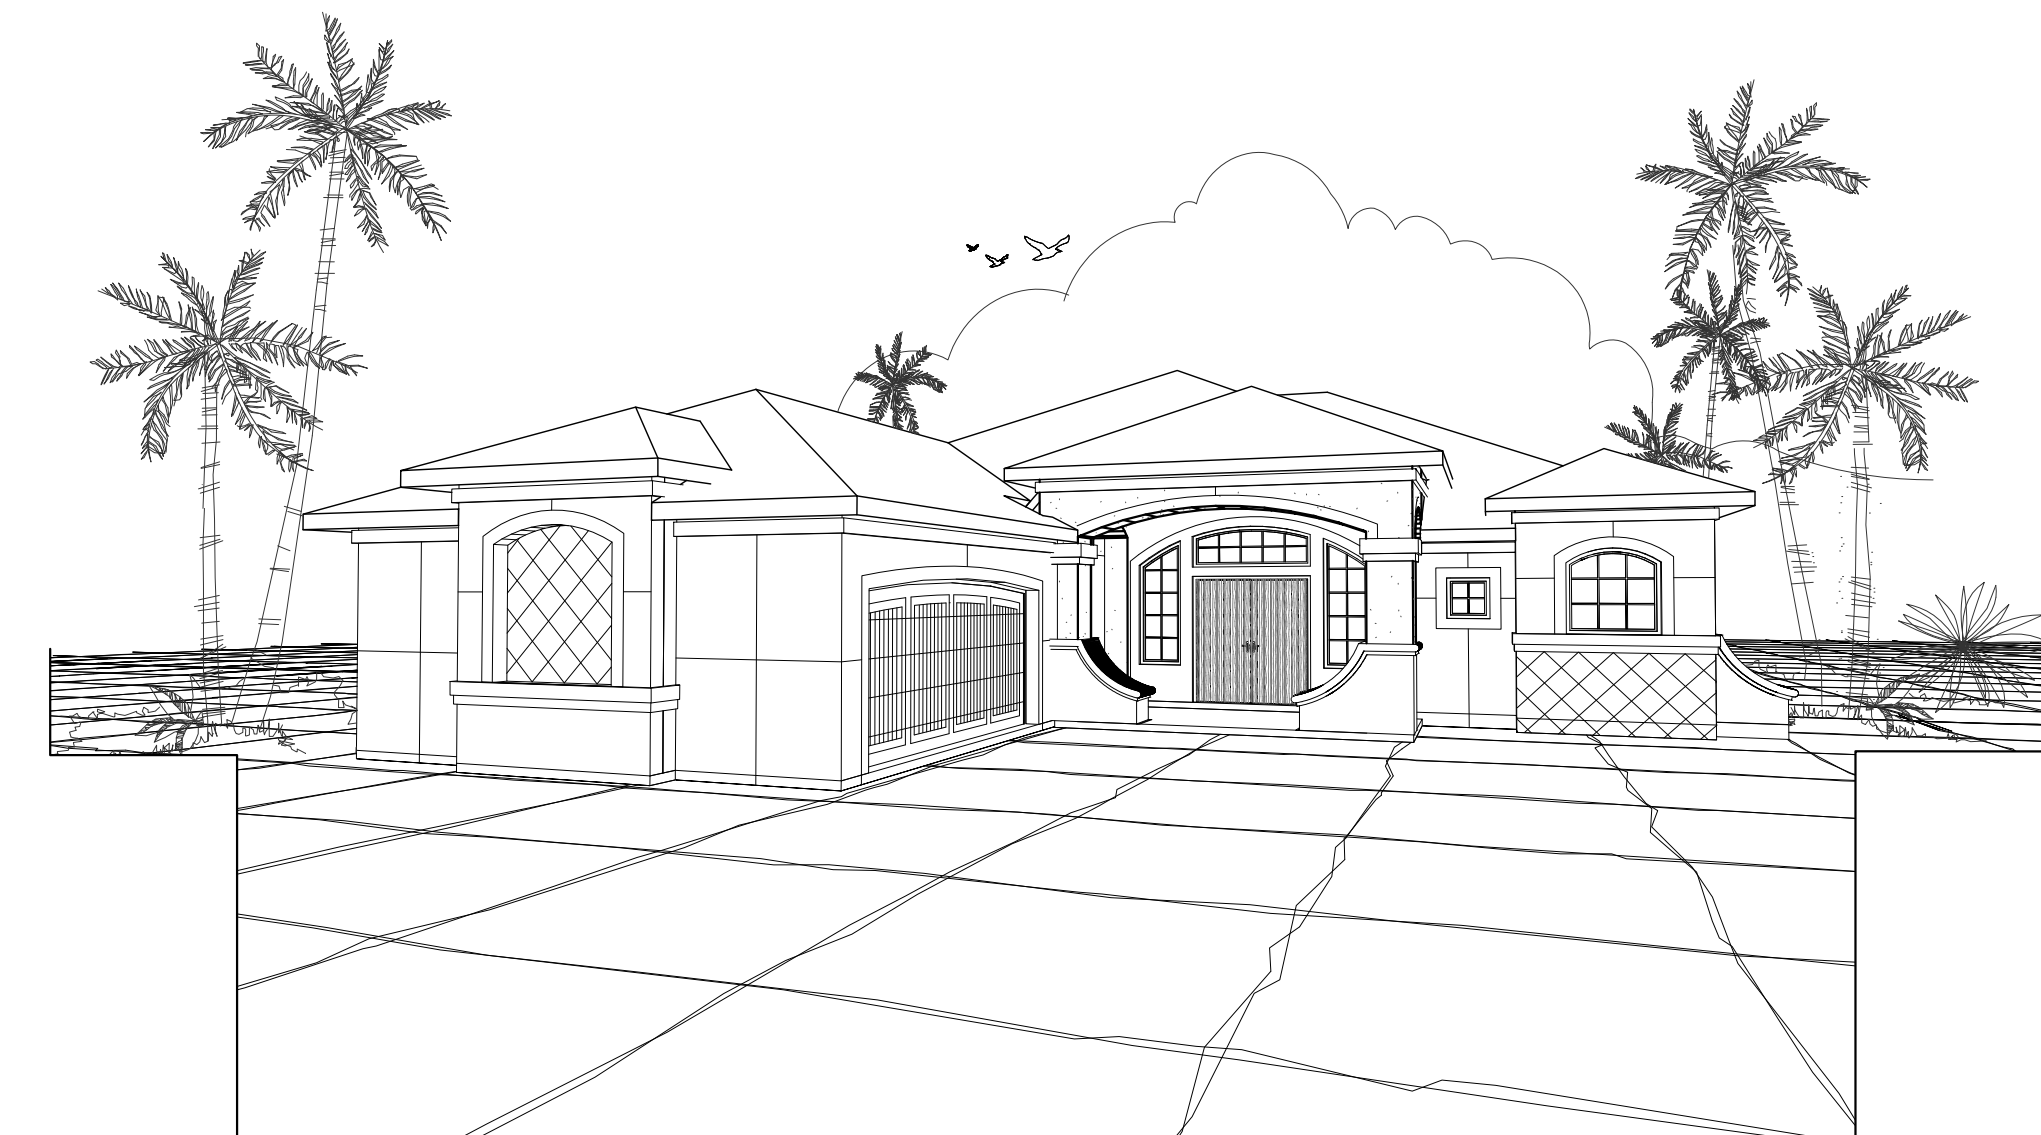

RIGHT SIDE ELEVATION

SCALE: 1/4" = 1'-0"



ATELIER DESIGN GROUP
DESIGN CONSULTANTS
P.O. BOX 353217
PALM COAST, FL 32135
DAVID@ATELIER-DESIGNGROUP.COM 386.503.5163

DACOM
CONSTRUCTION
386.586.2540 DACOMCONSTRUCTION.COM

MODEL
HOME



A2

DATE: 10.9.18



REAR ELEVATION

SCALE: 1/4" = 1'-0"

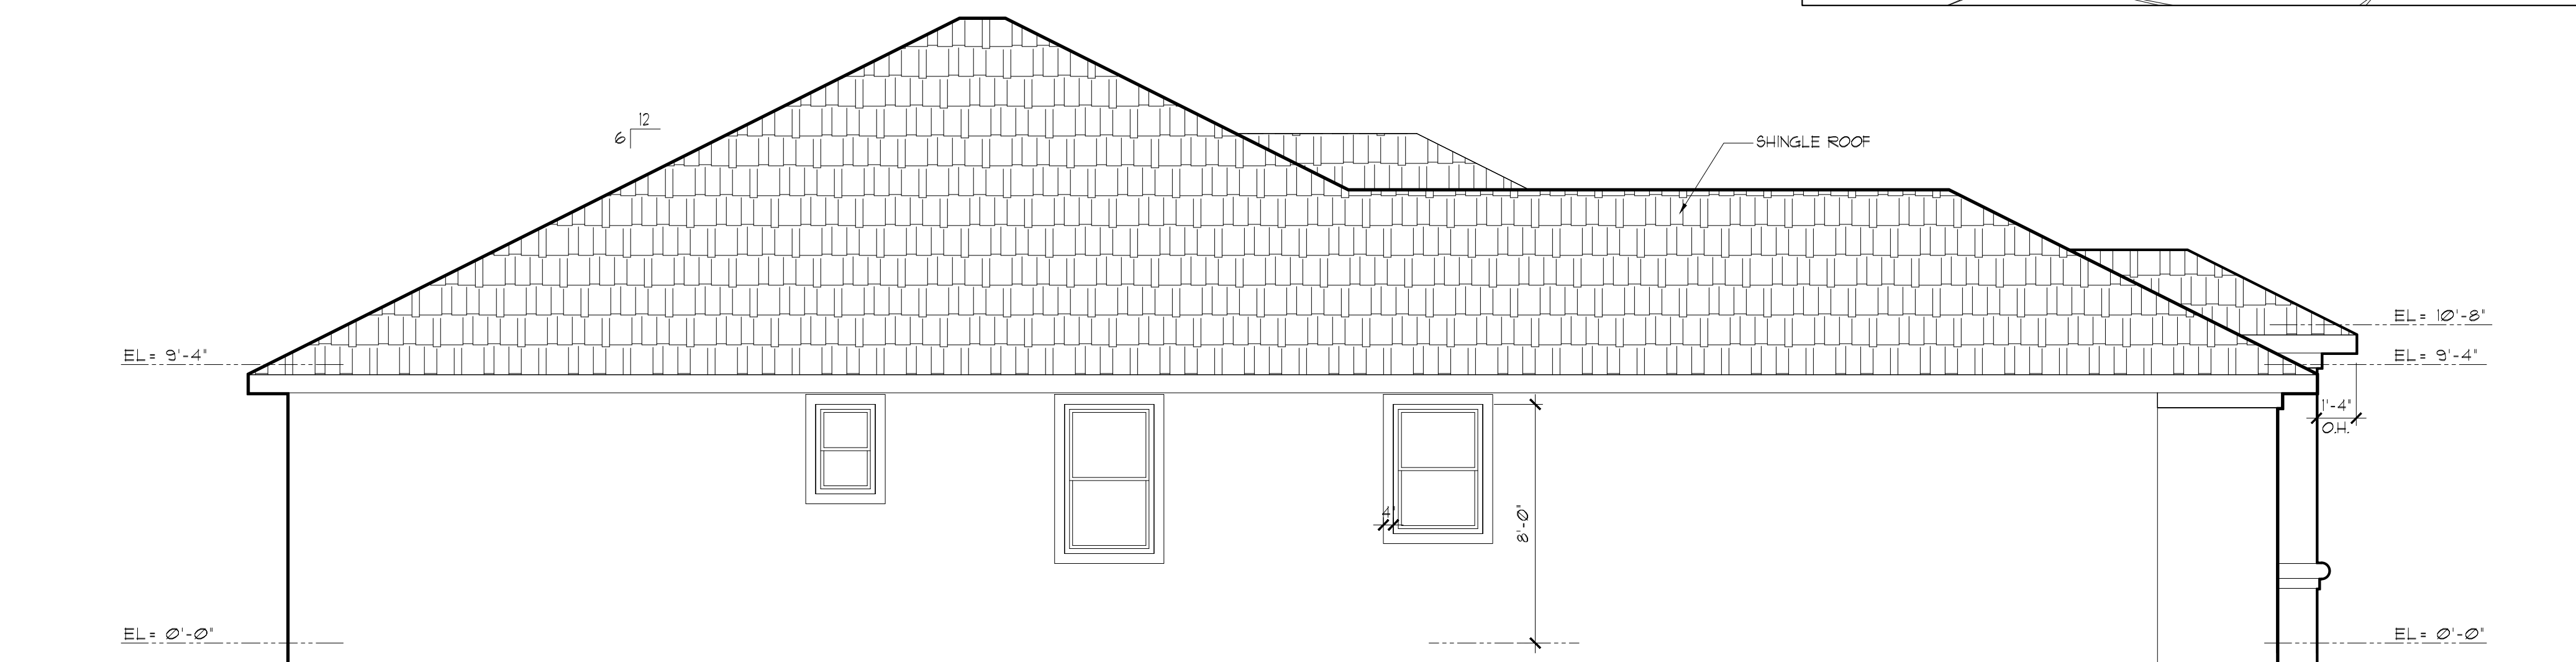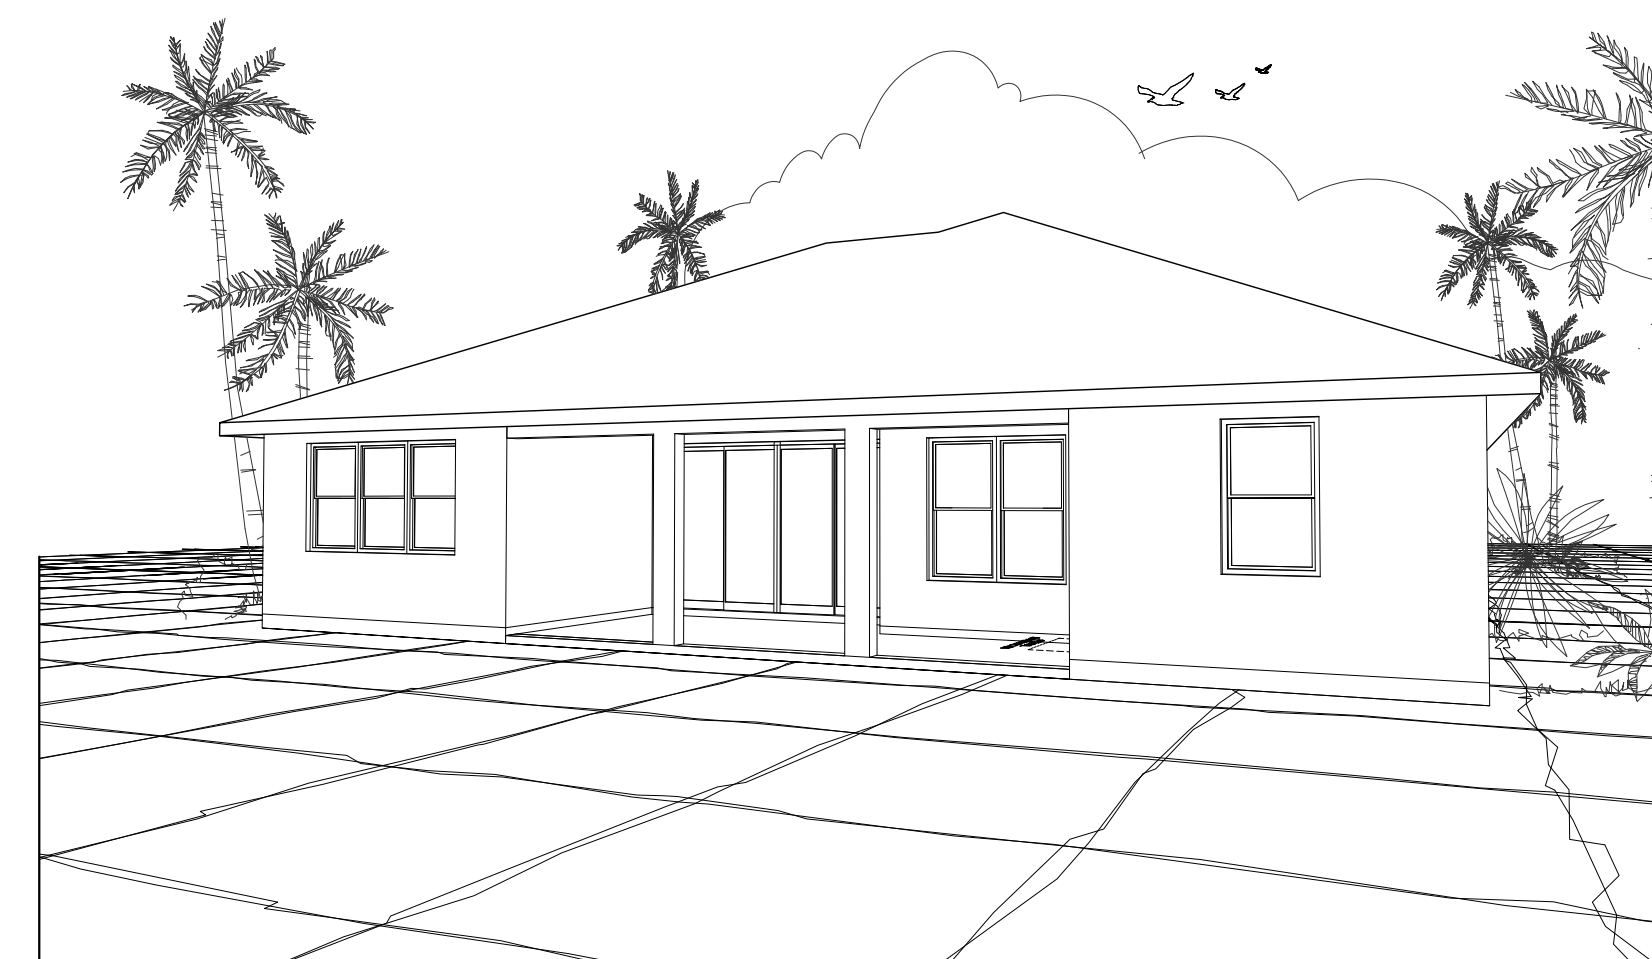

LEFT SIDE ELEVATION

SCALE: 1/4" = 1'-0"



ATELIER DESIGN GROUP
DESIGN CONSULTANTS
P.O. BOX 353217
PALM COAST, FL 32135
DAVID@ATELIER-DESIGNGROUP.COM 386.503.5103

DACOM
CONSTRUCTION
386.586.2540 DACOMCONSTRUCTION.COM

MODEL
HOME

A3

DATE: 10.9.18